


SECTION 1

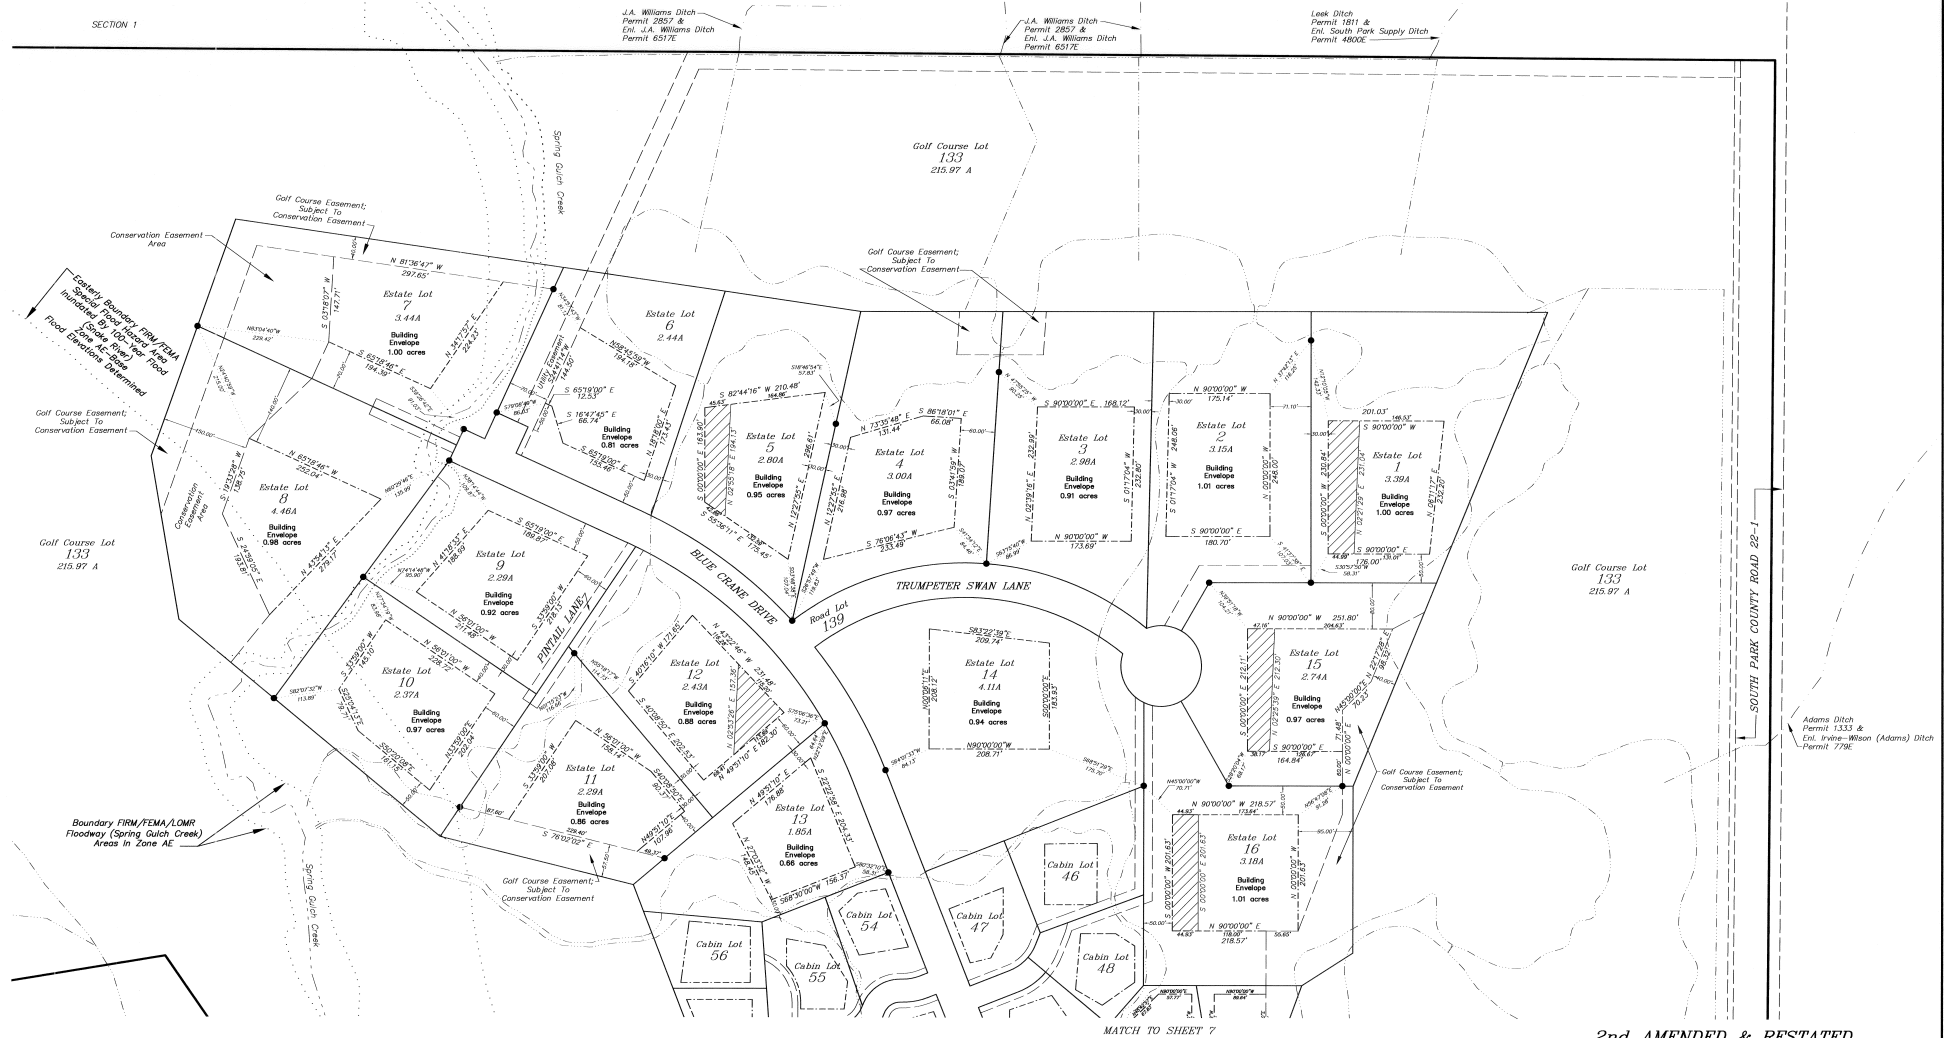

LEGEND

- 21
148
-150-
- Lot number (typical) of 3 Creek Ranch Subdivision
- Lot number (typical) of 3 Creek Ranch Subdivision 2nd Filing
- Lot number (typical) of 3 Creek Ranch Subdivision 3rd Filing
- 5/8" diameter steel reinforcing bar with 2" diameter aluminum cap inscribed "JORGENSEN ASSOCIATES PLS 5463," to which a building envelope corner is tied; monument set (or to be set) during survey memorialized on the Final Plat of 3 Creek Ranch Subdivision, 3 Creek Ranch Subdivision 2nd Filing, or 3 Creek Ranch Subdivision 3rd Filing recorded in the Office of the Clerk of Teton County, Wyoming
- Boundary 3 Creek Ranch Subdivision
- Boundary of a lot within 3 Creek Ranch Subdivision / 3 Creek Ranch Subdivision 2nd Filing (lots 141-149) / 3 Creek Ranch Subdivision 3rd Filing (lots 150-156)
- Easement lines
- APPROXIMATE centerline creek

APPROXIMATE: highwater line lake/pond, centerline irrigation ditch; or centerline lake/pond supply ditch, culvert, or pipeline
Tie line

Building Envelope boundary: EXCEPT where coincident with an easement line, in which case the easement line denotes the building envelope boundary; refer to the Amended and Restated Declaration of Covenants, Conditions and Restrictions for 3 Creek Ranch - Ranch Tracts, Estate Lots and Cabin Lots (247999-1000)

10' Height Restricted Area of Building Envelope: WITHIN THE 10' HEIGHT RESTRICTED AREAS OF BUILDING ENVELOPES SHOWN HEREON, ALL BUILDINGS AND STRUCTURES, AND LANDSCAPING OR COMBINATIONS OF BERMING AND LANDSCAPING (EVEN AT MATURITY) SHALL BE RESTRICTED TO A MAXIMUM HEIGHT OF TEN FEET (10.00') ABOVE FINAL PROJECT DESIGN GRADE. THE PURPOSE OF THIS RESTRICTION IS TO PROTECT VIEWS TO THE TETONS FROM HOMESITES ON ADJACENT LOTS.

IRRESPECTIVE OF THE BUILDING ENVELOPES SHOWN HEREON, DEVELOPMENT SHALL BE SET BACK A MINIMUM OF FIFTEEN FEET (15') FROM THE EDGE OF ANY DITCH.

SEE SHEET 1 FOR ADDITIONAL NOTES.

T-466E

Scale: 1 inch = 100 feet

This scale valid only for 24x36 prints.

**2nd AMENDED & RESTATED
3 CREEK RANCH
BUILDING ENVELOPE MAP**
showing
**ESTATE AND CABIN LOT BUILDING ENVELOPES
and
HEIGHT RESTRICTED LOT AREAS
within
3 CREEK RANCH SUBDIVISION &
3 CREEK RANCH SUBDIVISION 2nd & 3rd FILINGS**
located within the
N1/2, SE1/4, & NE1/4SW1/4 Section 12
and the
NE1/4 & SW1/4NW1/4 Section 13
T40N R17E 6th Principal Meridian
Teton County, Wyoming
Sheet 2 of 13
Lots 1-16 Building Envelopes

Prepared by: STAFF

Map Revised: September 1, 2005
Map Prepared: June 14, 2005

Project No.: 02002.05.19

JORGENSEN ASSOCIATES, P.C.

P.O. BOX 9550 JACKSON, WYOMING 83002 (307) 733-5150